




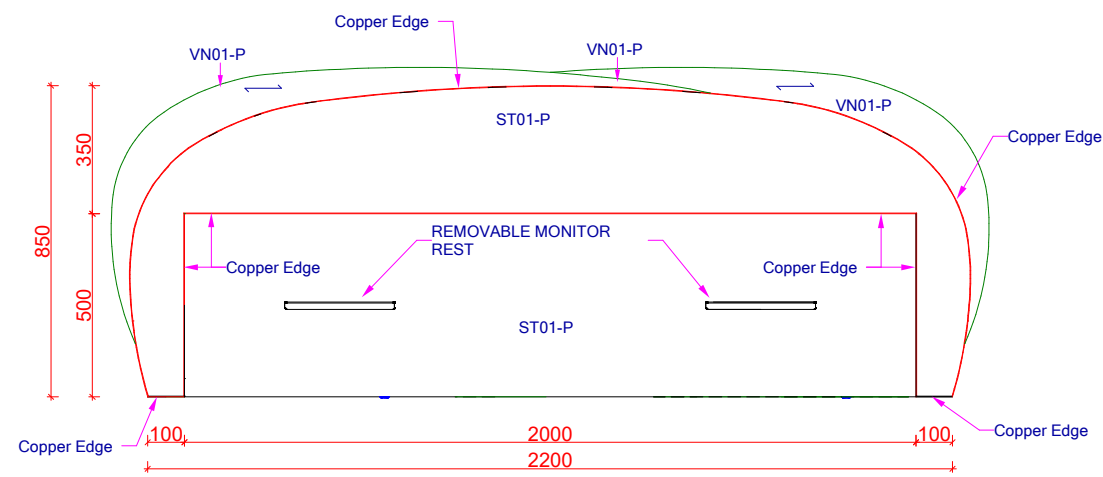


01 PLAN VIEW SECTION
Scale@NTC

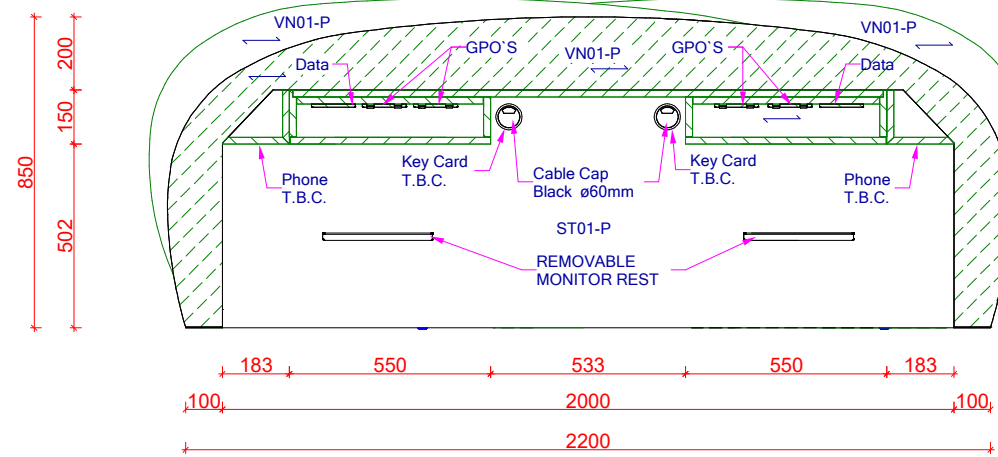


02 PLAN VIEW SECTION
Scale@NTC

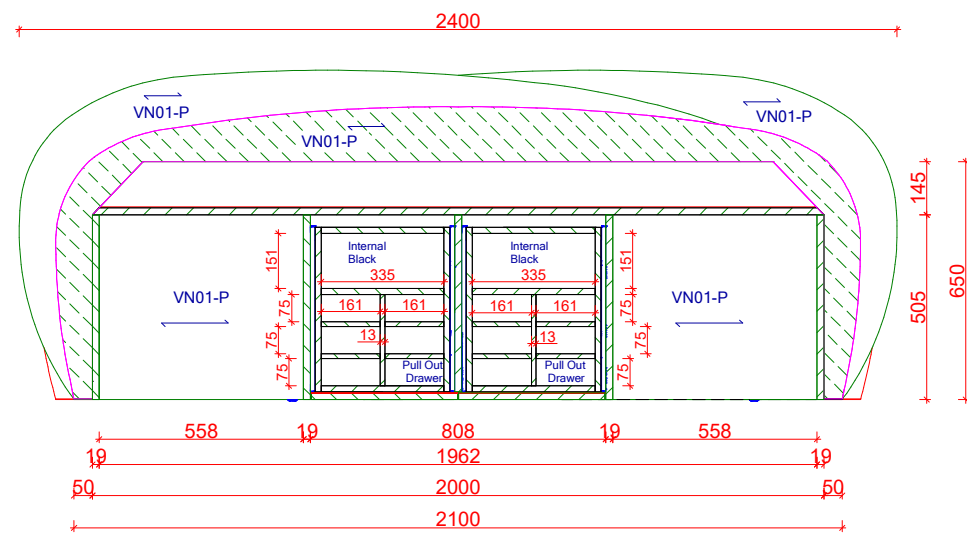


03 PLAN VIEW SECTION
Scale@NTC

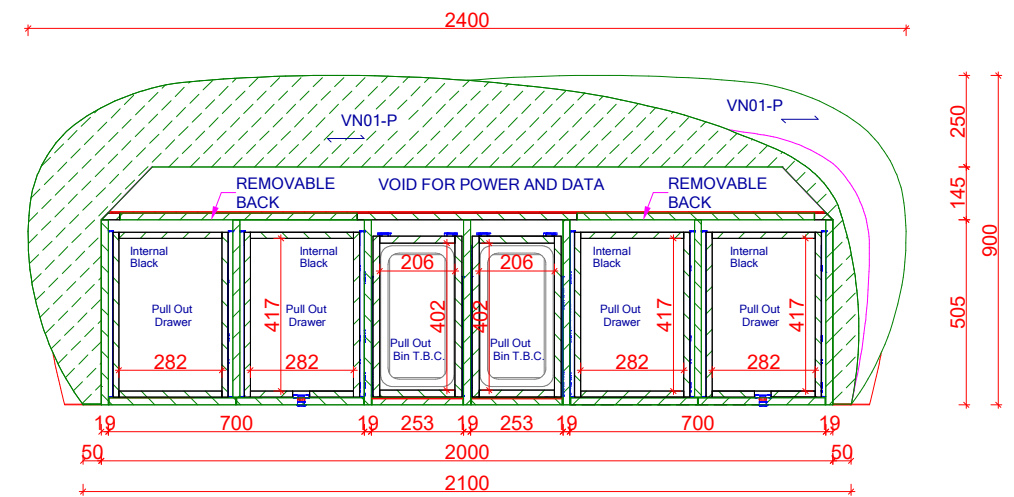

04 PLAN VIEW SECTION
Scale@NTC

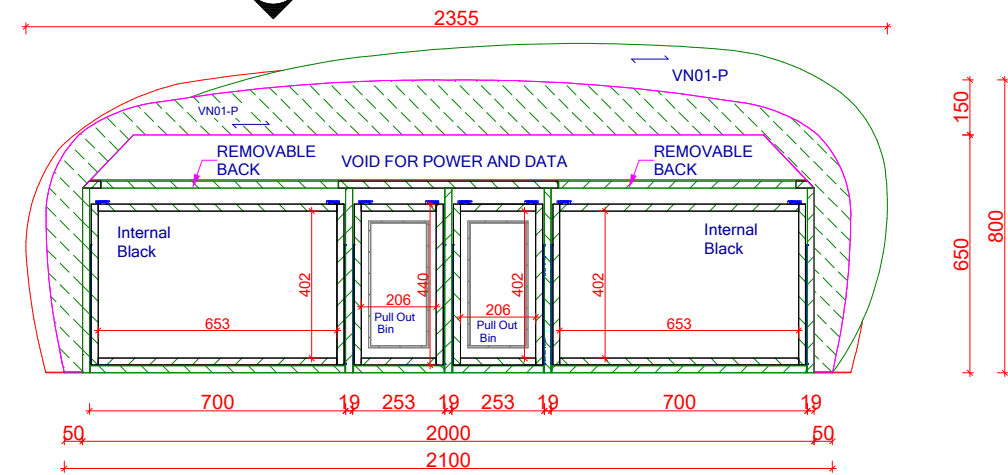






05 PLAN VIEW SECTION
Scale@NTC



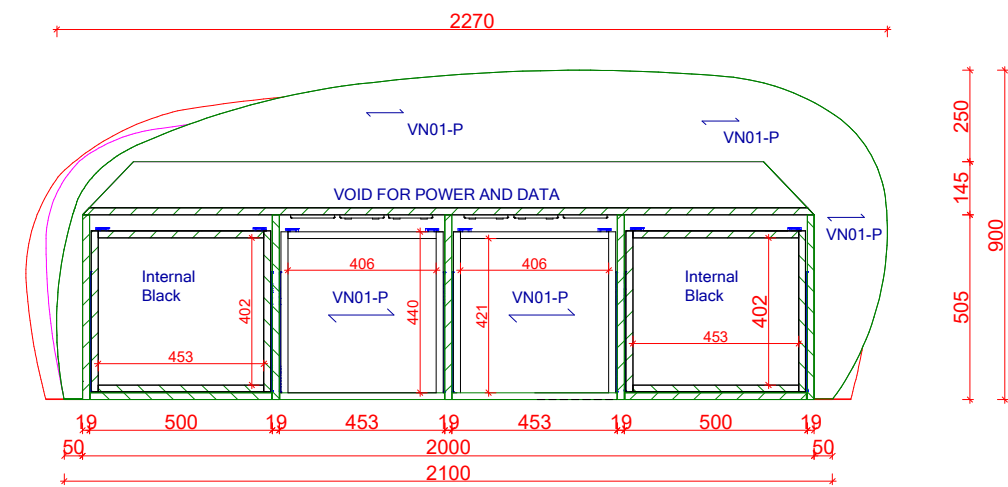


06 PLAN VIEW SECTION
Scale@NTC




FOR CONSTRUCTION		Shop Drawing No- ARC-BCI-SHD-0401-02	
 Enth	THE RIBBON Darling Harbour, Sydney 2000 J09-RECEPTION - QTY 2 OFF	Job No:	Drawing No:
		1998	J09-2
		Scale @ A3	Revision No:
		Drawer:PM 1/02/2022	A

Enth Degree Projects Pty Ltd ABN 61 167 958 054
37 Heathcote Rd, Moorebank, NSW 2170
Ph: +612 9822 8652 Fax: +612 9822 7330

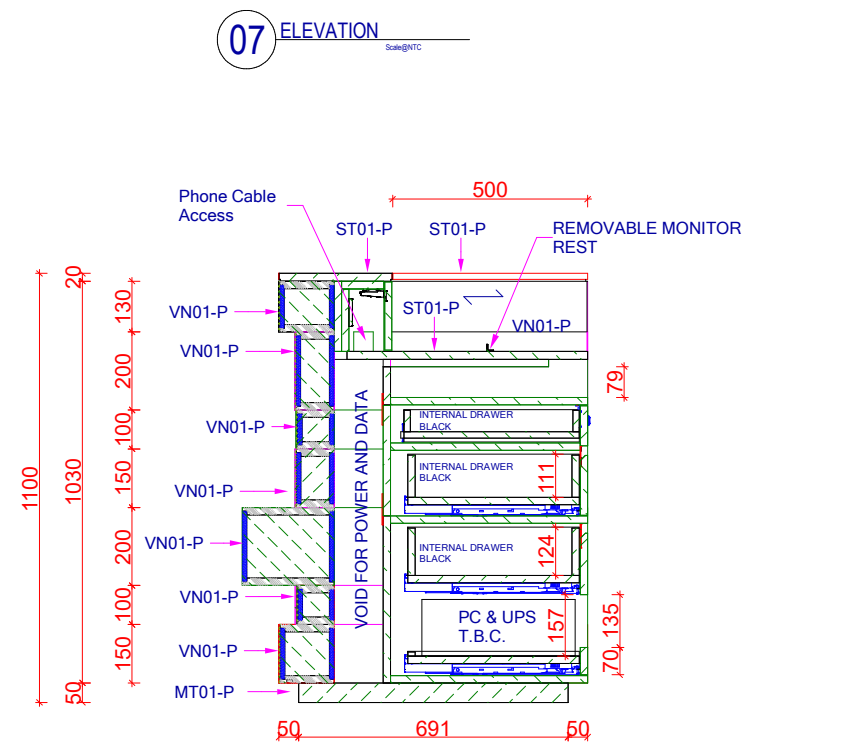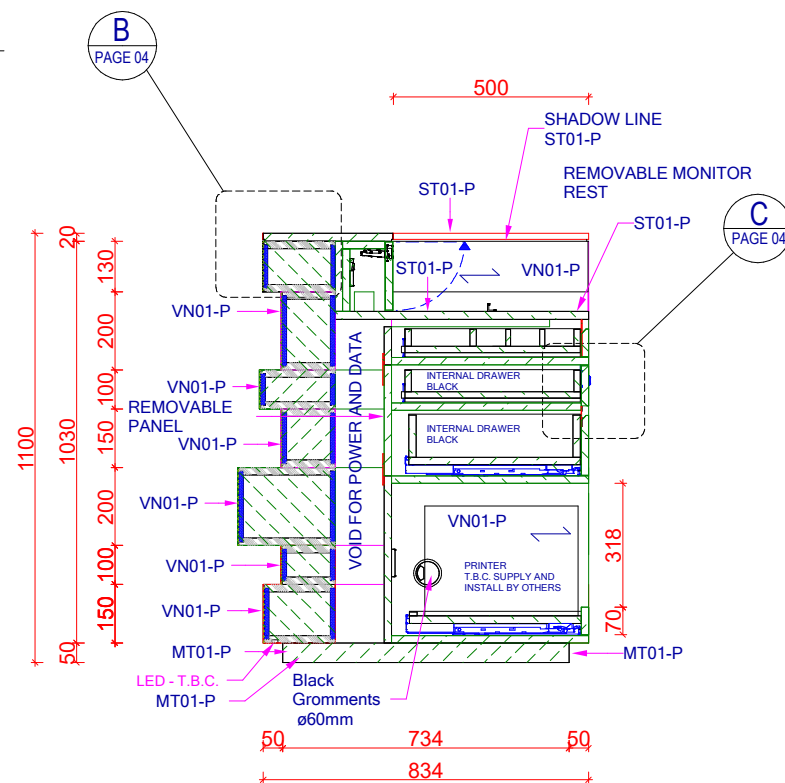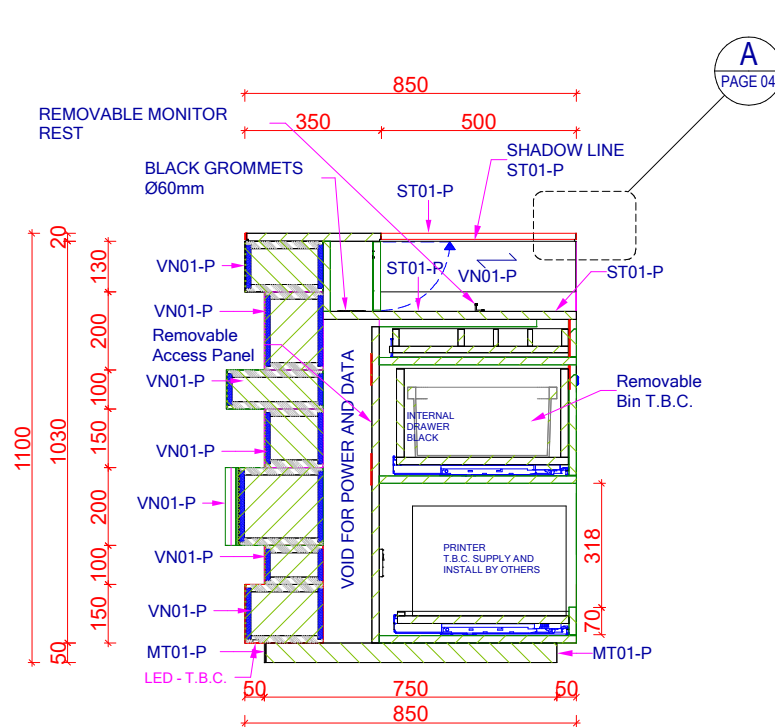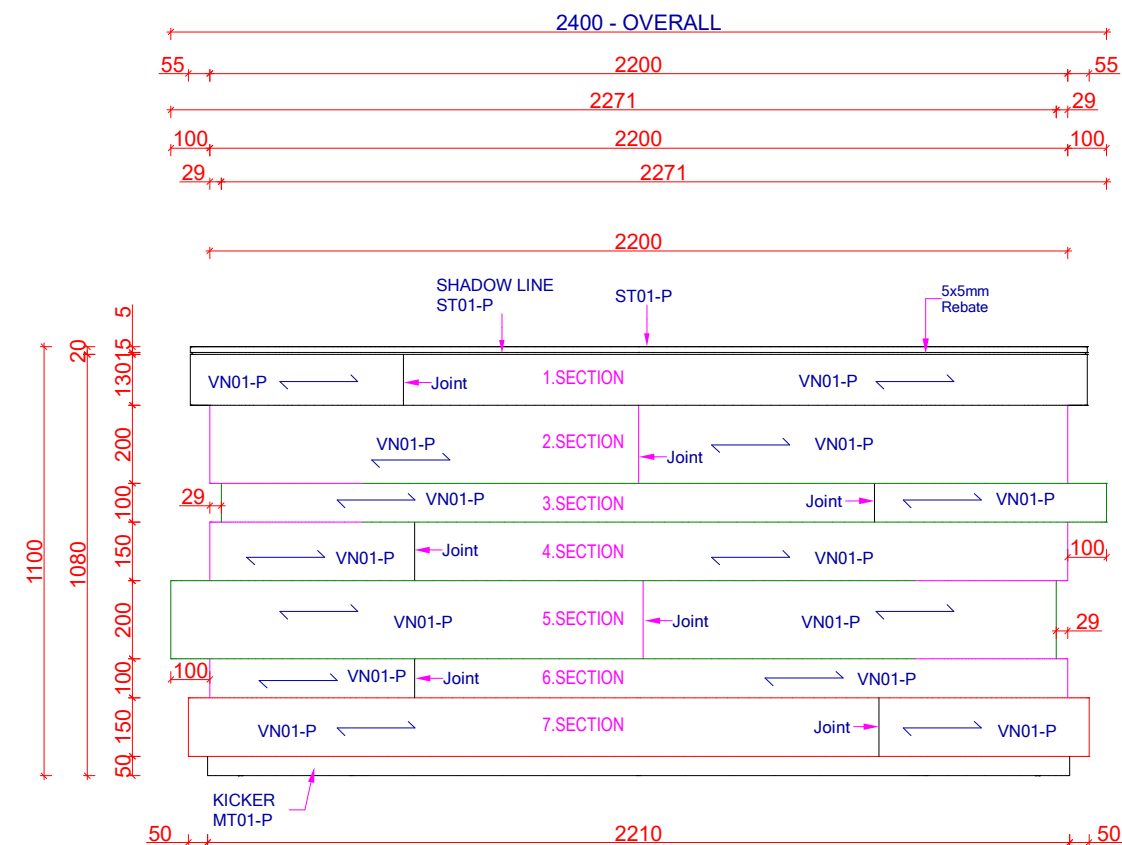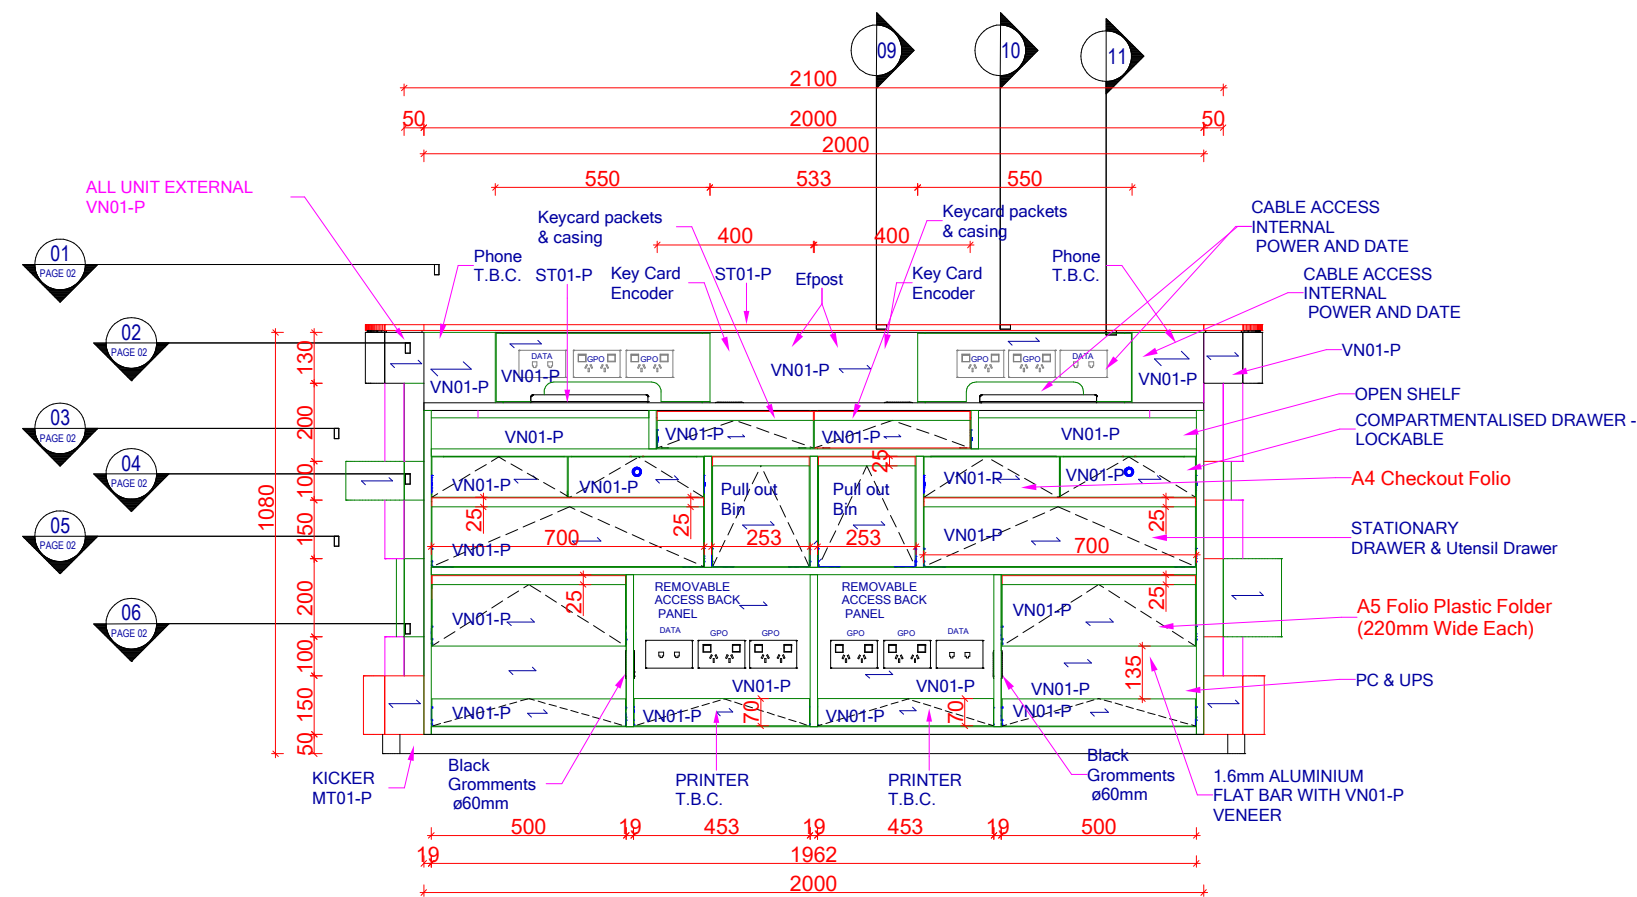

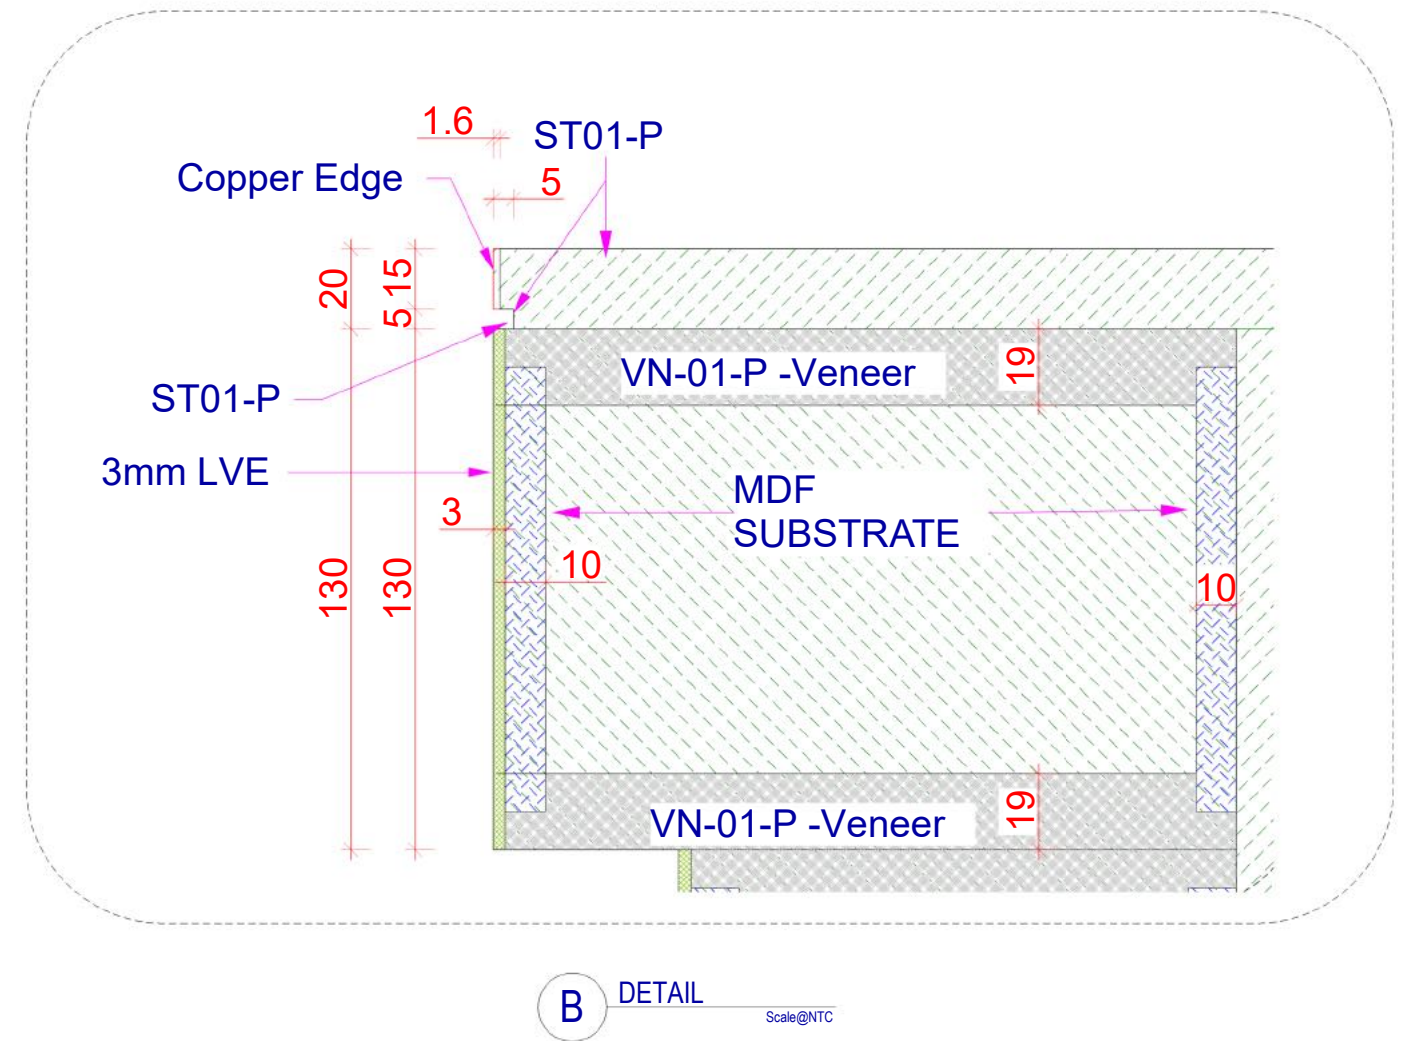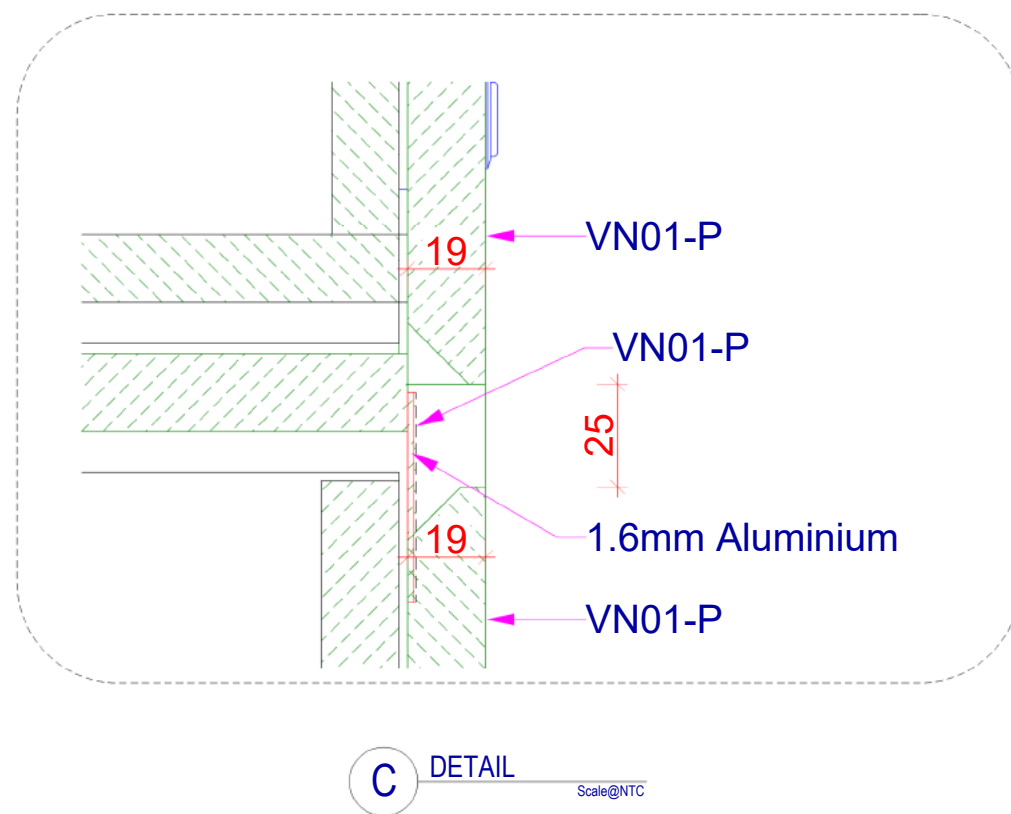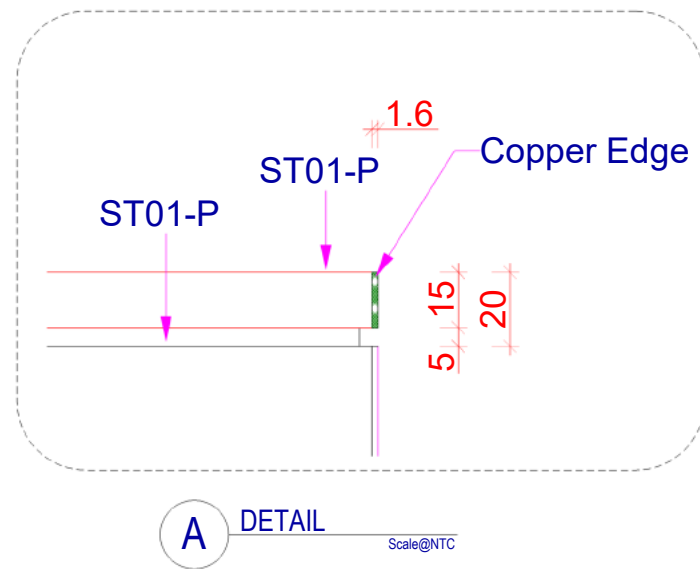

FOR CONSTRUCTION		Shop Drawing No- ARC-BCI-SHD-0401-04	
 Enth Enth Degree Projects Pty Ltd 37 Heathcote Rd, Moorebank, NSW 2170 Ph: +612 9822 8852 Fax: +612 9822 7330	THE RIBBON Darling Harbour, Sydney 2000 J09-RECEPTION - QTY 2 OFF	Job No:	Drawing No:
		1998	J09-4
		Scale @ A3	Revision No:
		Drawer:PM 1/02/2022	A

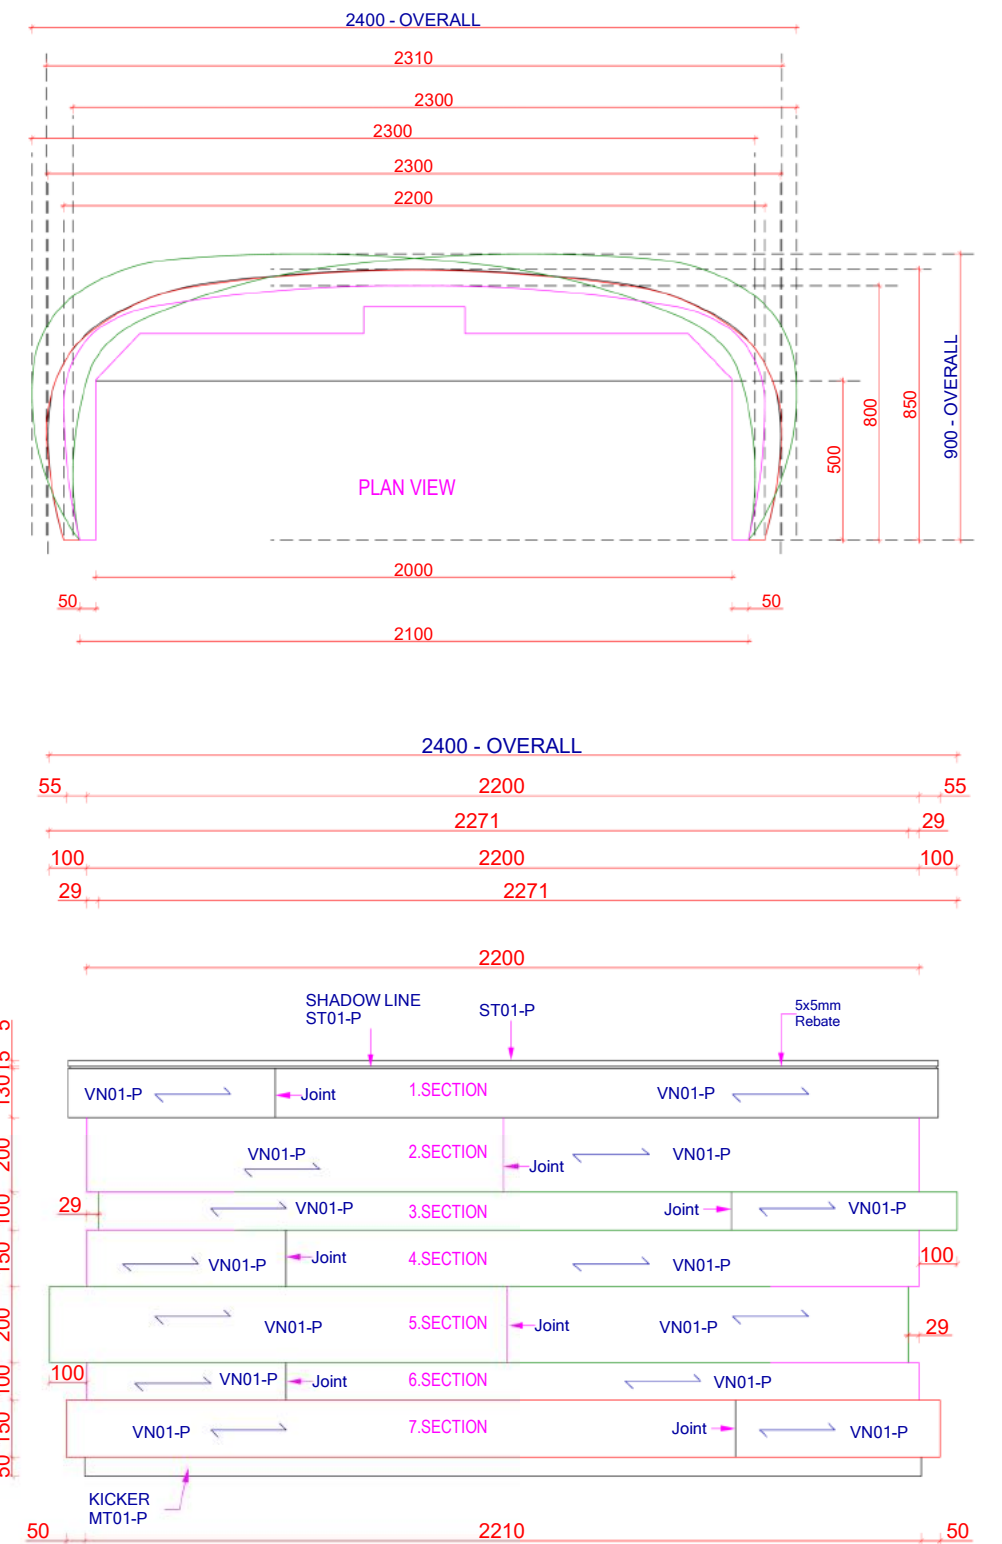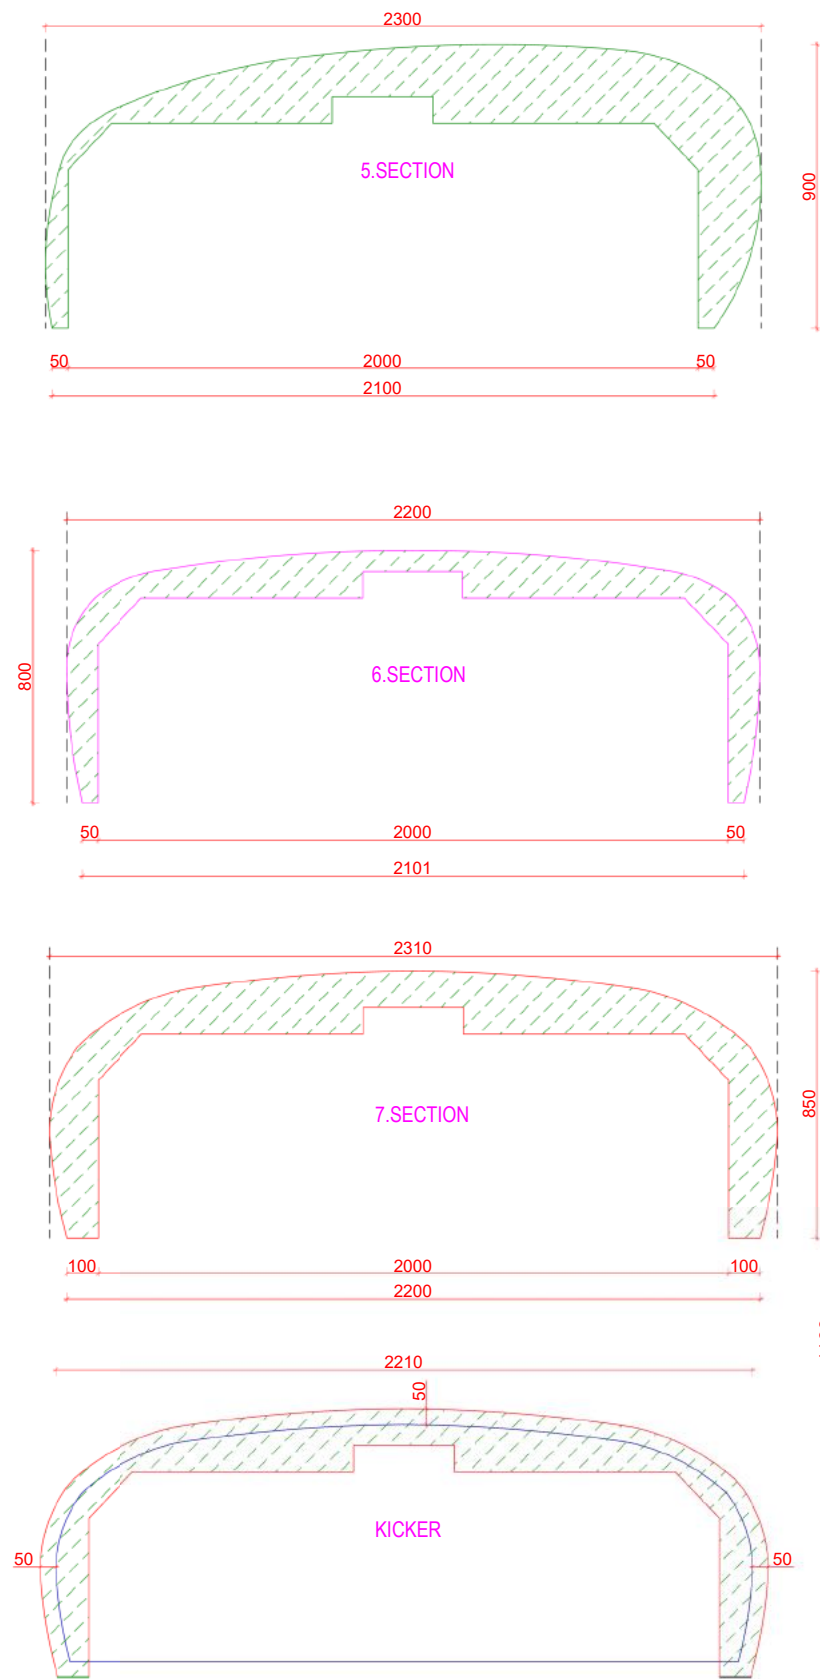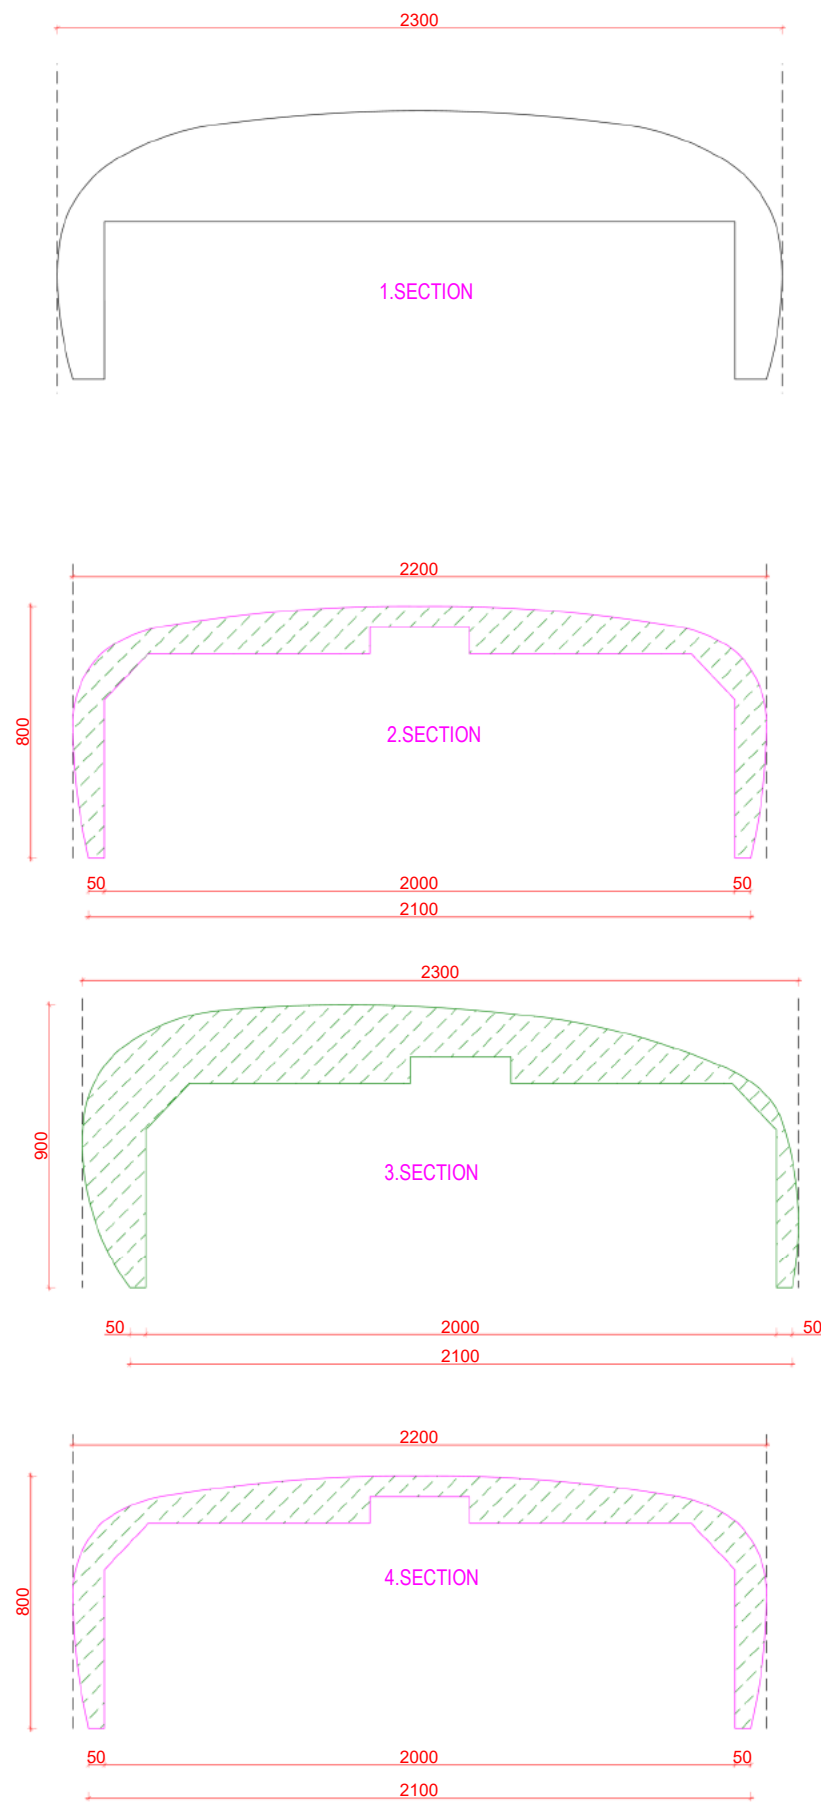

ELEVATION - GUEST SITE
Scale@NTC

08 PANEL SHAPE
KICKER
Scale@NTC

FOR CONSTRUCTION		Shop Drawing No- ARC-BCI-SHD-0401-05		
 Enth Enth Degree Projects Pty Ltd 37 Heathcote Rd, Moorebank, NSW 2170 Ph: +612 9822 8652 Fax: +612 9822 7330	THE RIBBON		Job No:	Drawing No:
	Darling Harbour, Sydney 2000		1998	J09-5
	J09-RECEPTION - QTY 2 OFF		Scale @ A3	Revision No:
	Drawer:PM 1/02/2022		A	